
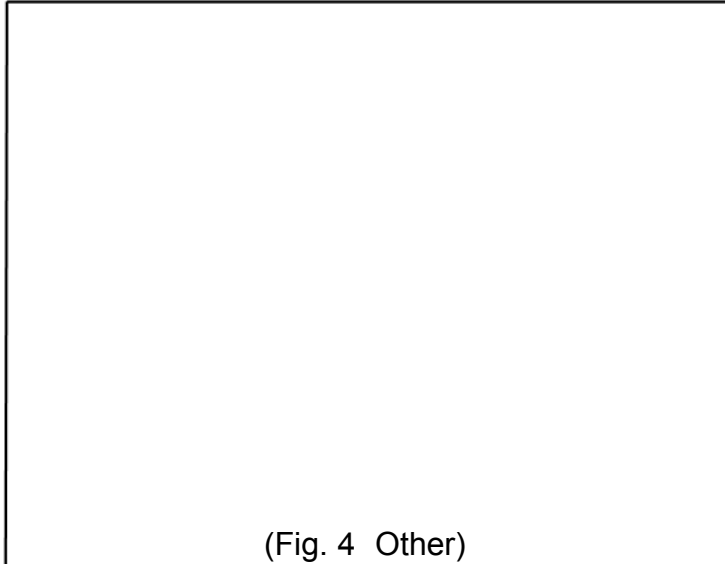
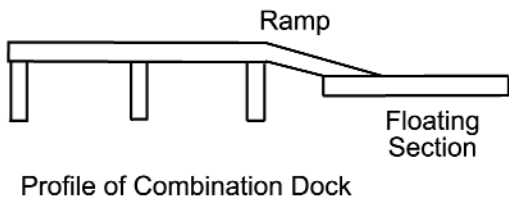


# Dock Design

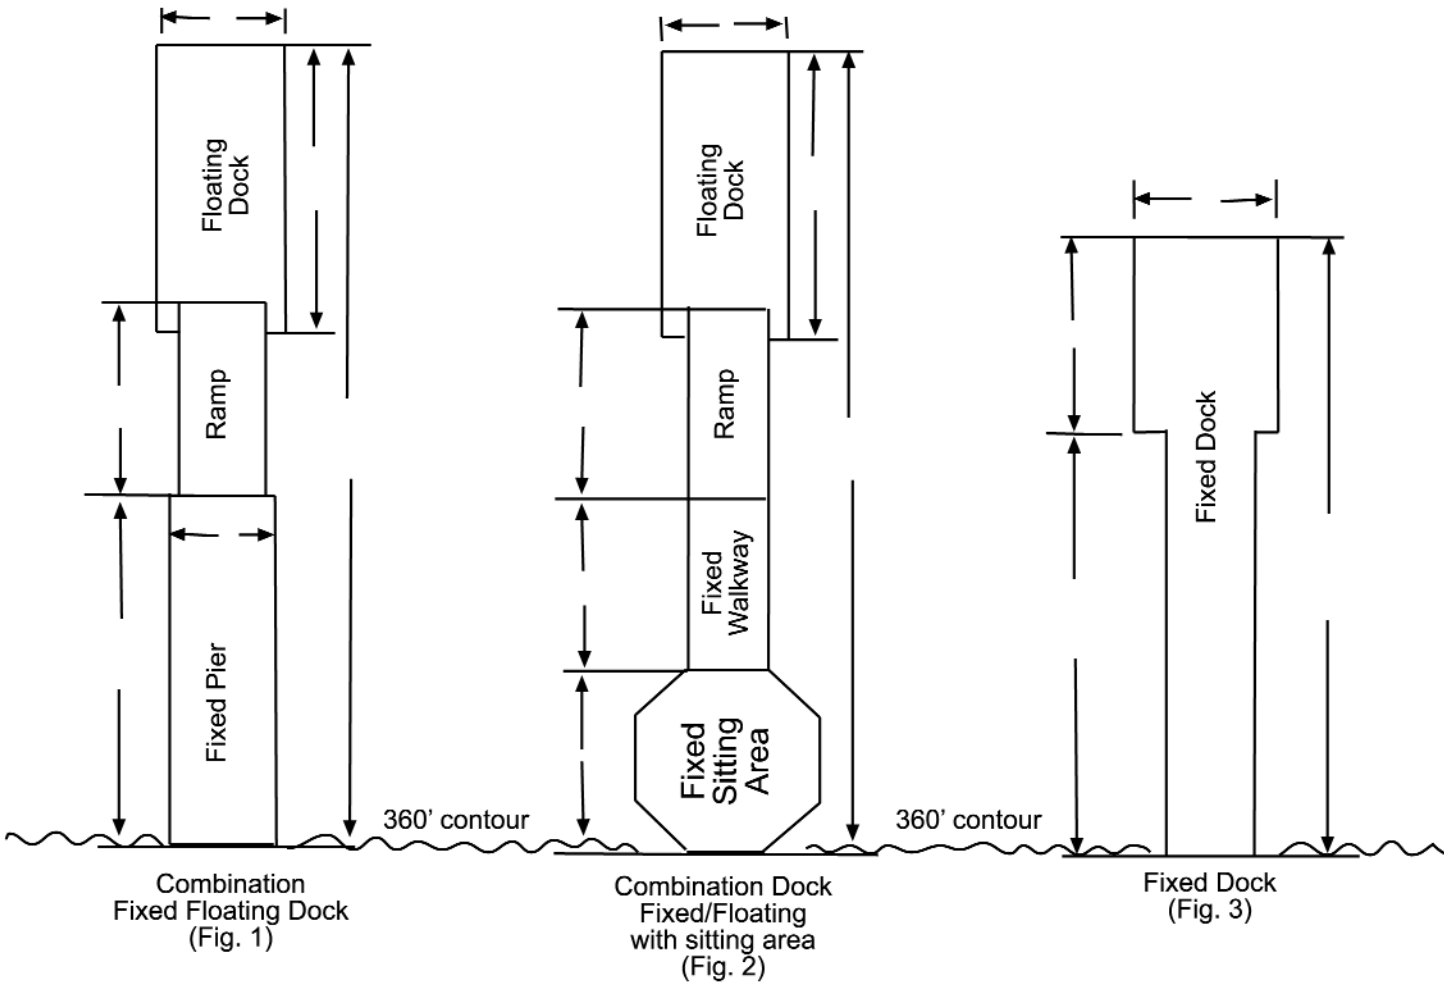

Dimensions for Concrete Ramp: \_\_\_\_\_

Name of Contractor: \_\_\_\_\_ Name of Adjoining: \_\_\_\_\_

Telephone Number: \_\_\_\_\_ Property Owners: \_\_\_\_\_

This space for comments, changes, or approval by SCE&G Lake Management Department  
 Dock must be located a minimum of 15' from adjacent property line.  
 Applicant must provide a copy of plat with dock location designated.  
 All linear measurements of dock must be from the 360' contour.  
 All covered portions of a dock must be located within 15 ft. of the 360' contour.

---



---



---



---